


CUBBY DETAIL FOR TRADITIONS III

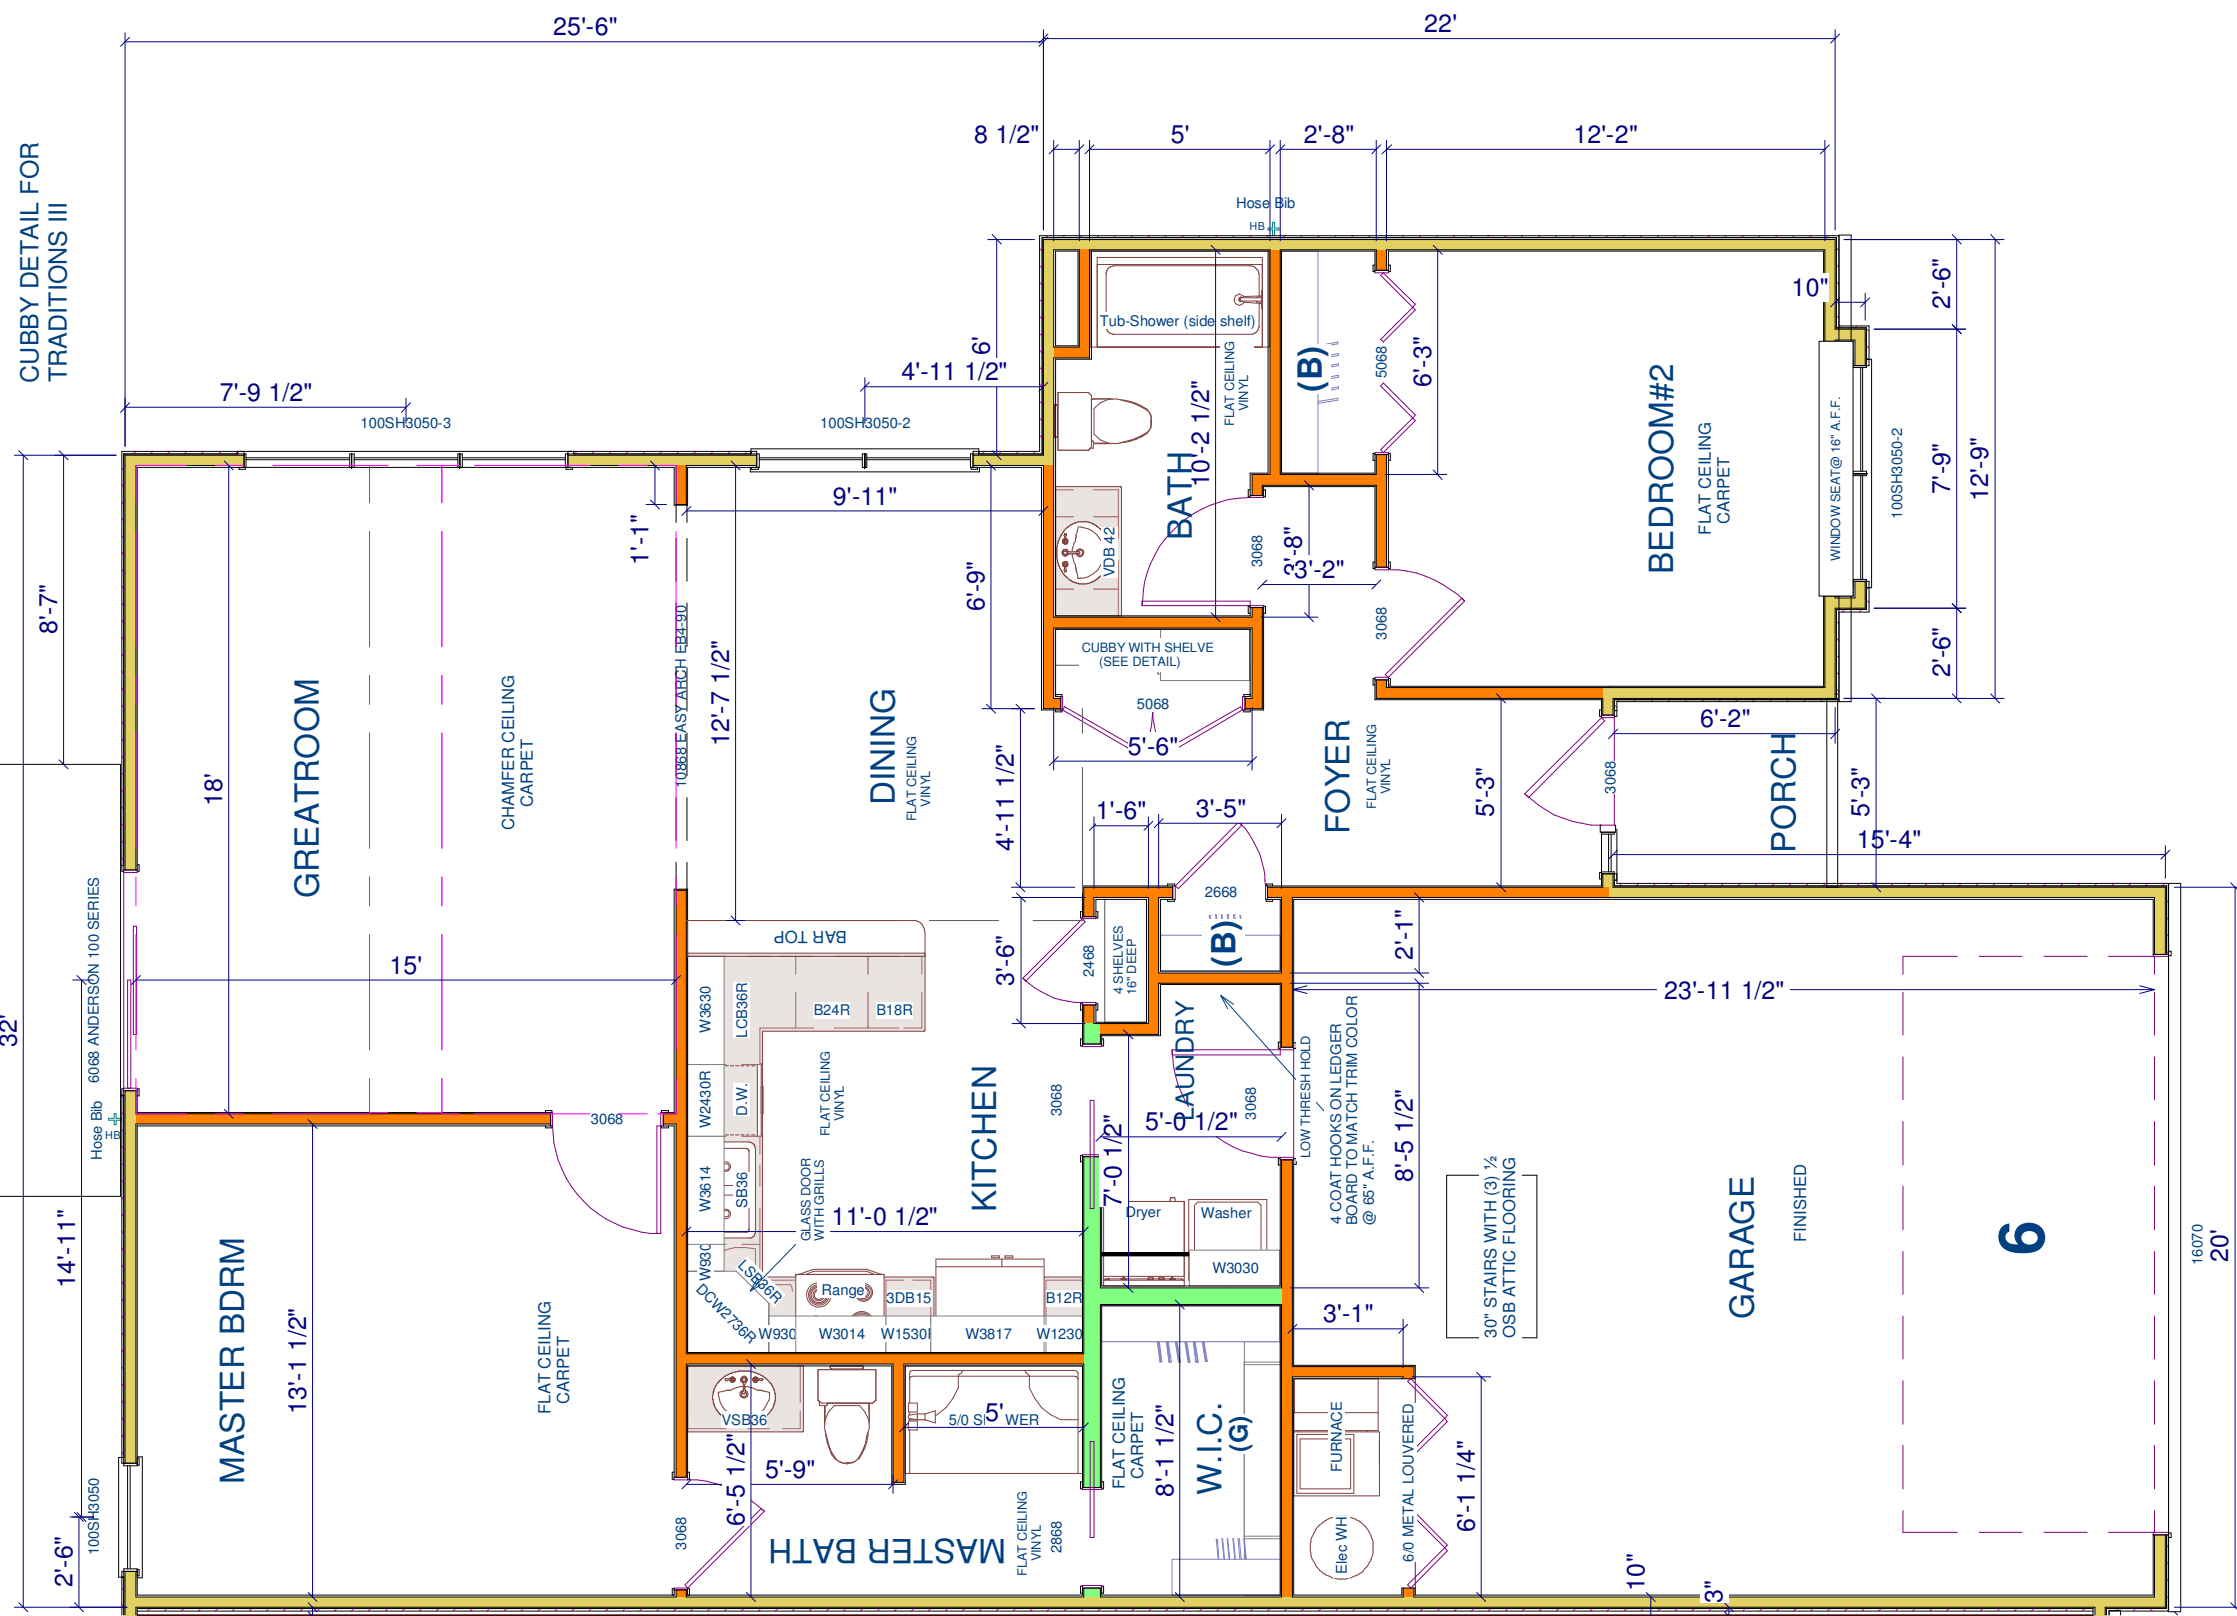

REAR PATIO
10X12' NON-STRUCTURAL CONCRETE 4\"/>

*NOTE: FINISHED SQUARE FOOTAGE CALCULATIONS FOR THIS HOUSE WERE BASED ON PLAN DIMENSIONS ONLY AND MAY VARY FROM THE FINISHED SQUARE FOOTAGE OF THE HOUSE "AS BUILT".

SQUARE FOOTAGE: SIDE A:	
FIRST FLOOR:	1201 SQ. FT.
GARAGE AREA:	480 sqft.
APPROX. TOTAL SF:	1681 sq. ft.
SQUARE FOOTAGE: SIDE B:	
FIRST FLOOR:	1321 SQ. FT.
GARAGE AREA:	533 sqft.
SQUARE FOOTAGE:	1854 sq. ft.

MODEL: OAKHURST II	SCALE: 1/8" = 1'
BUILT FOR: LOT 5:GLADYS HOBBS LOT 6: SPEC	DATE: Monday, March 02, 2015
SUBDIVISION/LOT: LOT 5/6 VILLA OF COUNTRY MEADOWS	DRAWN BY: SRR REVIEWED BY: SRR
ADDRESS: LOT 5:902 HEATHERWOOD LANE LOT 6: 900 HEATHERWOOD LANE OSSIAN IN 46777	REVISIONS:
SHEET DISCUSSION: MAIN FLOOR PLAN	SHEET NUMBER A-0

*** NOTICE ***
THE ORIGINALS AND COPIES OF THESE PLANS, DRAWINGS AND OR REVISIONS, INCLUDING ANY ADDITIONS OR DELETIONS, ARE THE PROPERTY OF IDEAL SUBURBAN HOMES INC. IT IS FURTHER ACKNOWLEDGED THAT SUCH PLANS, DRAWINGS, REVISIONS, AND SPECIFICATIONS MAY BE USED FOR THE ABOVE DESCRIBED PROJECT ONLY, AND REPRODUCTION OF THE DOCUMENTS BY ANYONE FOR CONSTRUCTION OR ANY OTHER PURPOSES, MAY NOT BE DONE EXCEPT BY IDEAL SUBURBAN HOMES INC. EXPRESS WRITTEN PERMISSION.

DEAL
SUBURBAN HOMES
627 SOUTH 30th STREET, DECATUR, INDIANA 46733
BUILDING TRUST & QUALITY IN EVERY HOME!